


This plan is intended only to show the new deck outline and dimensions proposed for Unit #s 2, 3, 18, 19, 24, 25, 28, 29, 32, 33, 36, 37, 41, 42, 48, 49, 51, 52, 55, 56, 59, 60 of the West Cove A Condominium Association in Grantham, NH. Its provided for recording in the Sullivan County land Records to document the limits of the new deck as Limited Common Area of the West Cove A Condominium Association.

The structural plan (drawing) prepared by Schaal Engineering, P.C. dated 2/15/17 and titled "Deck Replacement, 24 Bay Tree Lane, Grantham, NH" applies only to Unit #24 of the West Cove A Condominium Association. It shall NOT be used for other units or buildings in West Cove A Condominium Association, or any other location, without expressed written permission of Schaal Engineering, P.C..

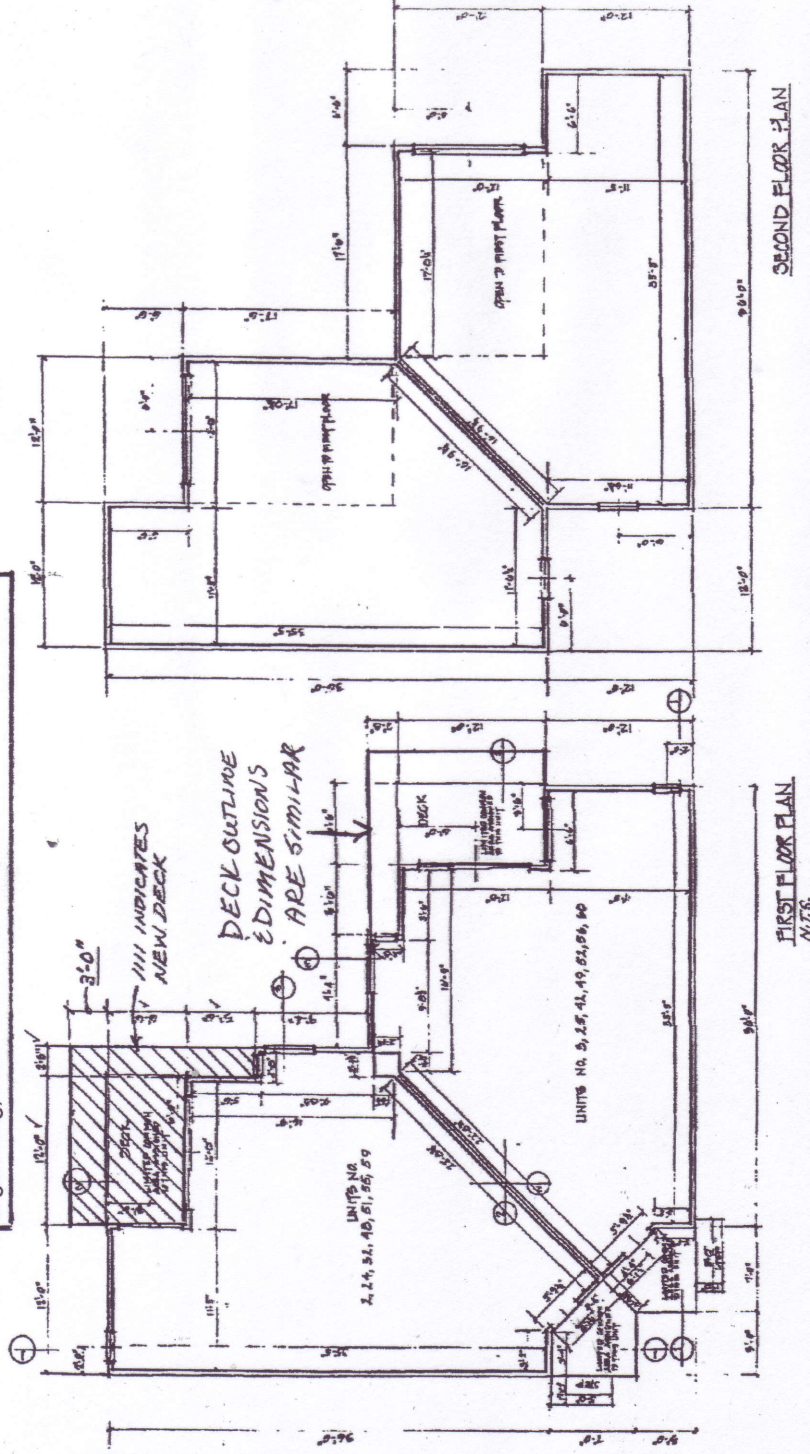

NOTES: IMPROVEMENTS SHOWN ON THIS PLAN  
(NOT YET BEGUN)  
DOOR AND WINDOW LOCATIONS SUBJECT TO CHANGE



SCHAAL ENGINEERING, P.C.  
451 Valley View Road  
White River Jct., VT 05001

West Cove A Condominium Assoc.  
Grantham, NH  
March 20, 2017

REVISED FLOOR PLAN FOR UNITS 2, 3, 18, 19, 24, 25, 28, 29, 32, 33, 36, 37, 41, 42, 48, 49, 51, 52, 55, 56, 59, 60 SHOWING ADDITIONAL LCA ASSIGNED